


RIDGE ROAD (S.R. 0023)
 DRIVEWAY CL
 SR 0023, SEG 360,
 OFFSET 0700

TOWNSHIP INSTALLATION NOTE:
 ALL BENCHES, SIGNAGE (INCL. DCNR SIGN(S)), PAVEMENT MARKINGS, TRASH RECEPTACLES AND WASTE STATIONS SHALL ALL BE INSTALLED BY TOWNSHIP STAFF. ALL OF THESE FEATURES ARE SHOWN ON THE ABOVE PLAN VIEW.

- LEGEND**
- EXISTING WALKING TRAIL
 - PROPOSED ASPHALT
 - COMMUNITY GARDEN
 - WETLANDS
 - PROPOSED FRUIT TREE
 - PROPOSED DECIDUOUS TREE
 - PROPOSED EVERGREEN TREE
 - PROPOSED BUSH
 - PROPOSED DOG AREA FENCE
 - PROPOSED GARDEN AREA FENCE

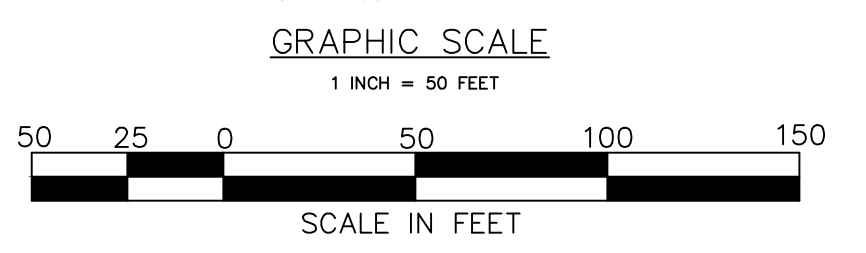

SHEET TITLE:
MASTER LAYOUT PLAN-WEST

PROJECT:
 EAST PIKELAND TOWNSHIP PARK

PROJECT LOCATION:
 EAST PIKELAND TWP., CHESTER CO.

PROJECT NO.:
 0213-2005

DRAWN BY: SPT
 APPROVED BY: ERL
 SCALE: 1" = 50'
 DATE: 09/26/23

SHEET NO.:
M.01
 SHEET 1 OF 2

